


Sondierprofile M.1:50

Stellplätze


SB 1

(31.05.2011)

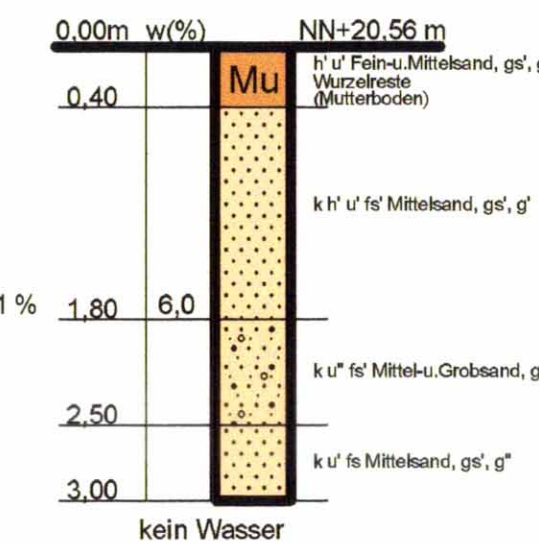


SB 2

(31.05.2011)

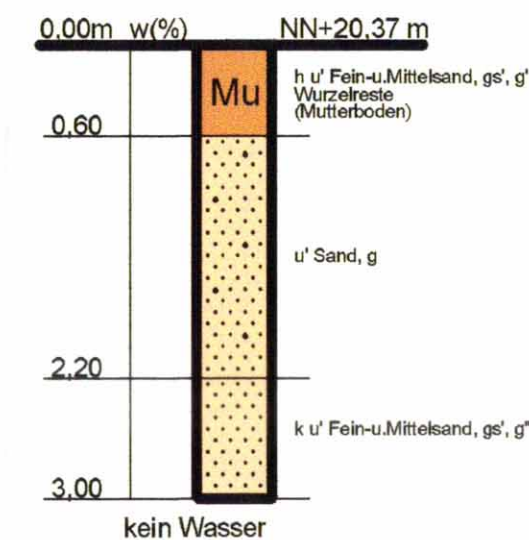


SB 5

(31.05.2011)

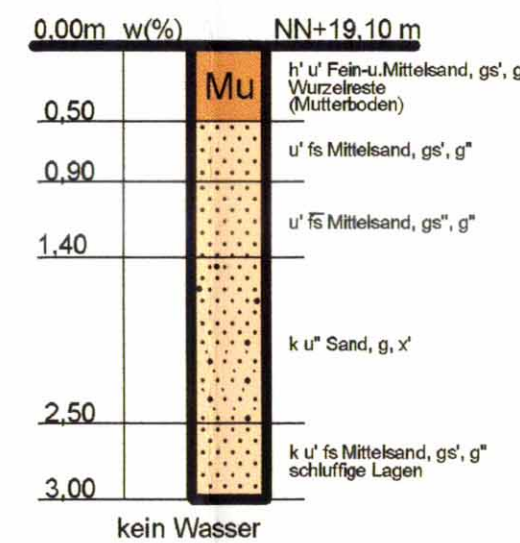


SB 3

(31.05.2011)

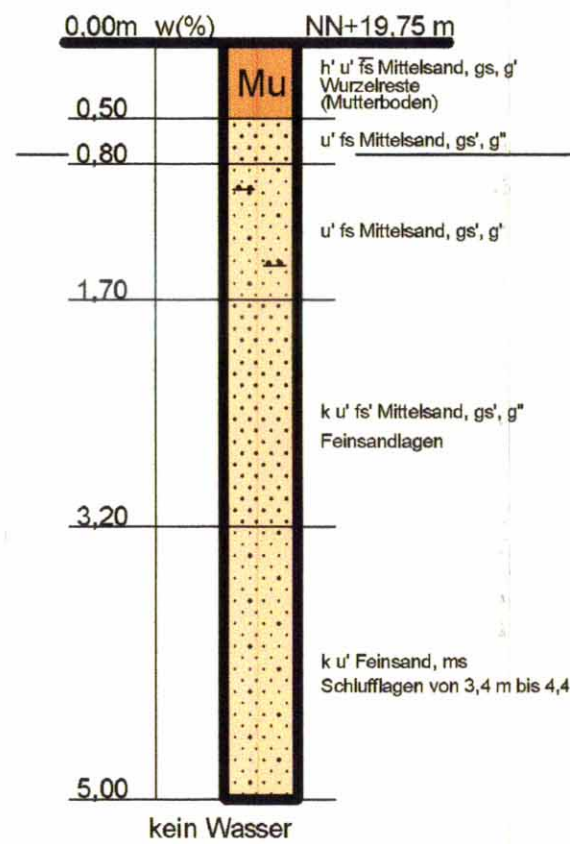


RS 1

(31.05.2011)

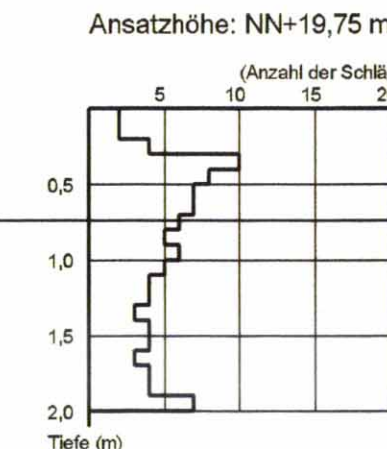


SB 4

(31.05.2011)

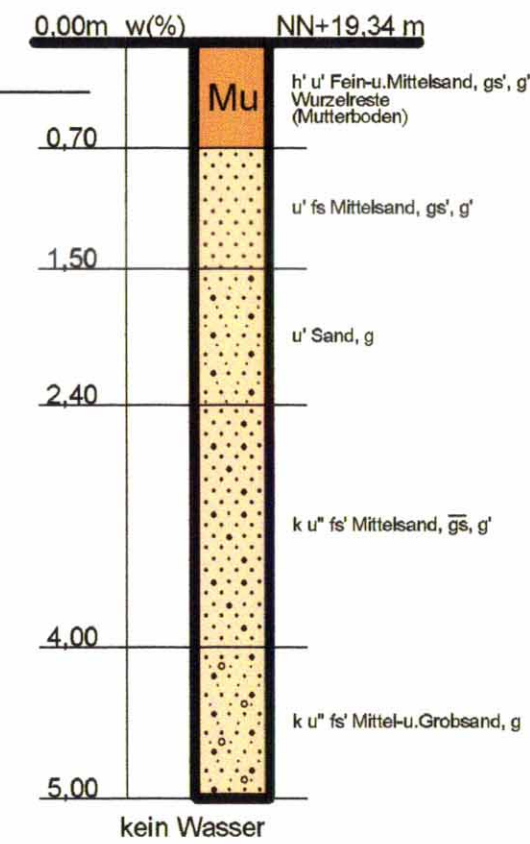


RS 2

(31.05.2011)

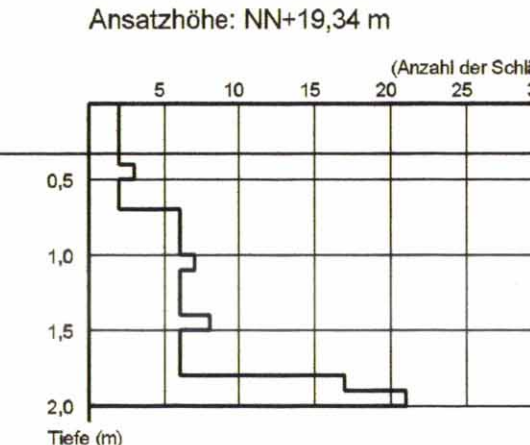


SB 6

(31.05.2011)

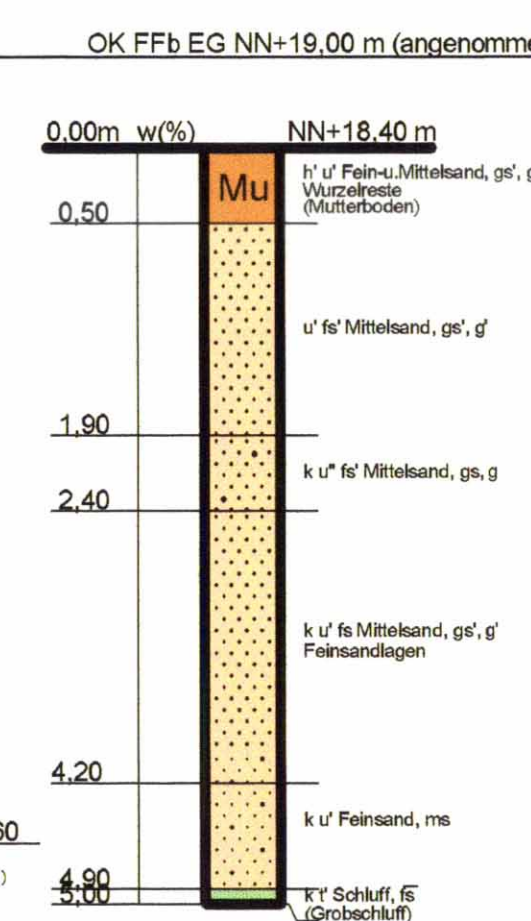


RS 4

(31.05.2011)

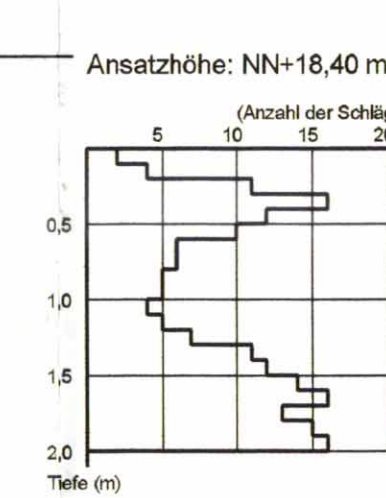


SB 7

(31.05.2011)

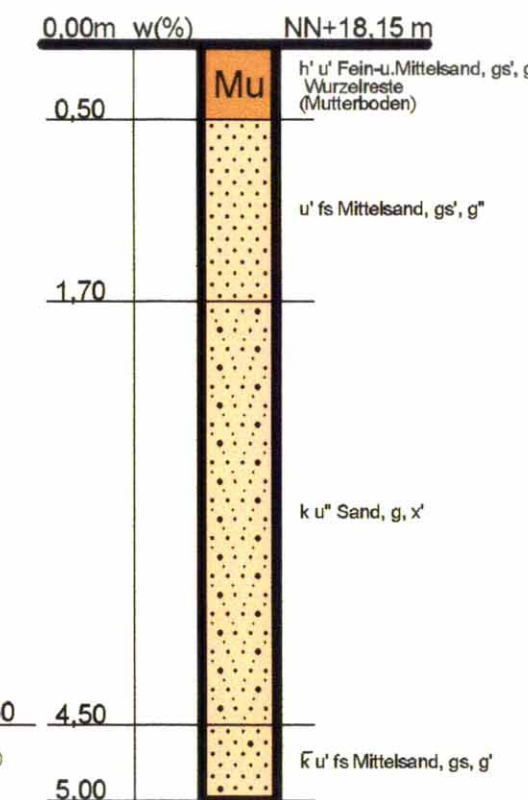


RS 3

(31.05.2011)

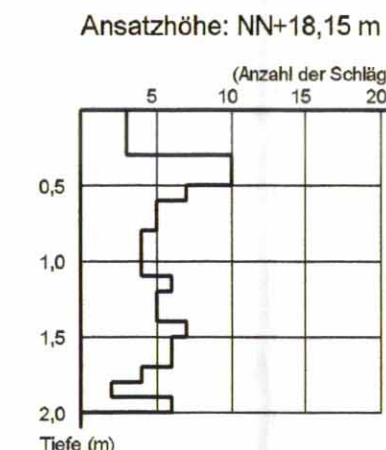

Feuerwehrgebäude

Lageplan M. 1:500

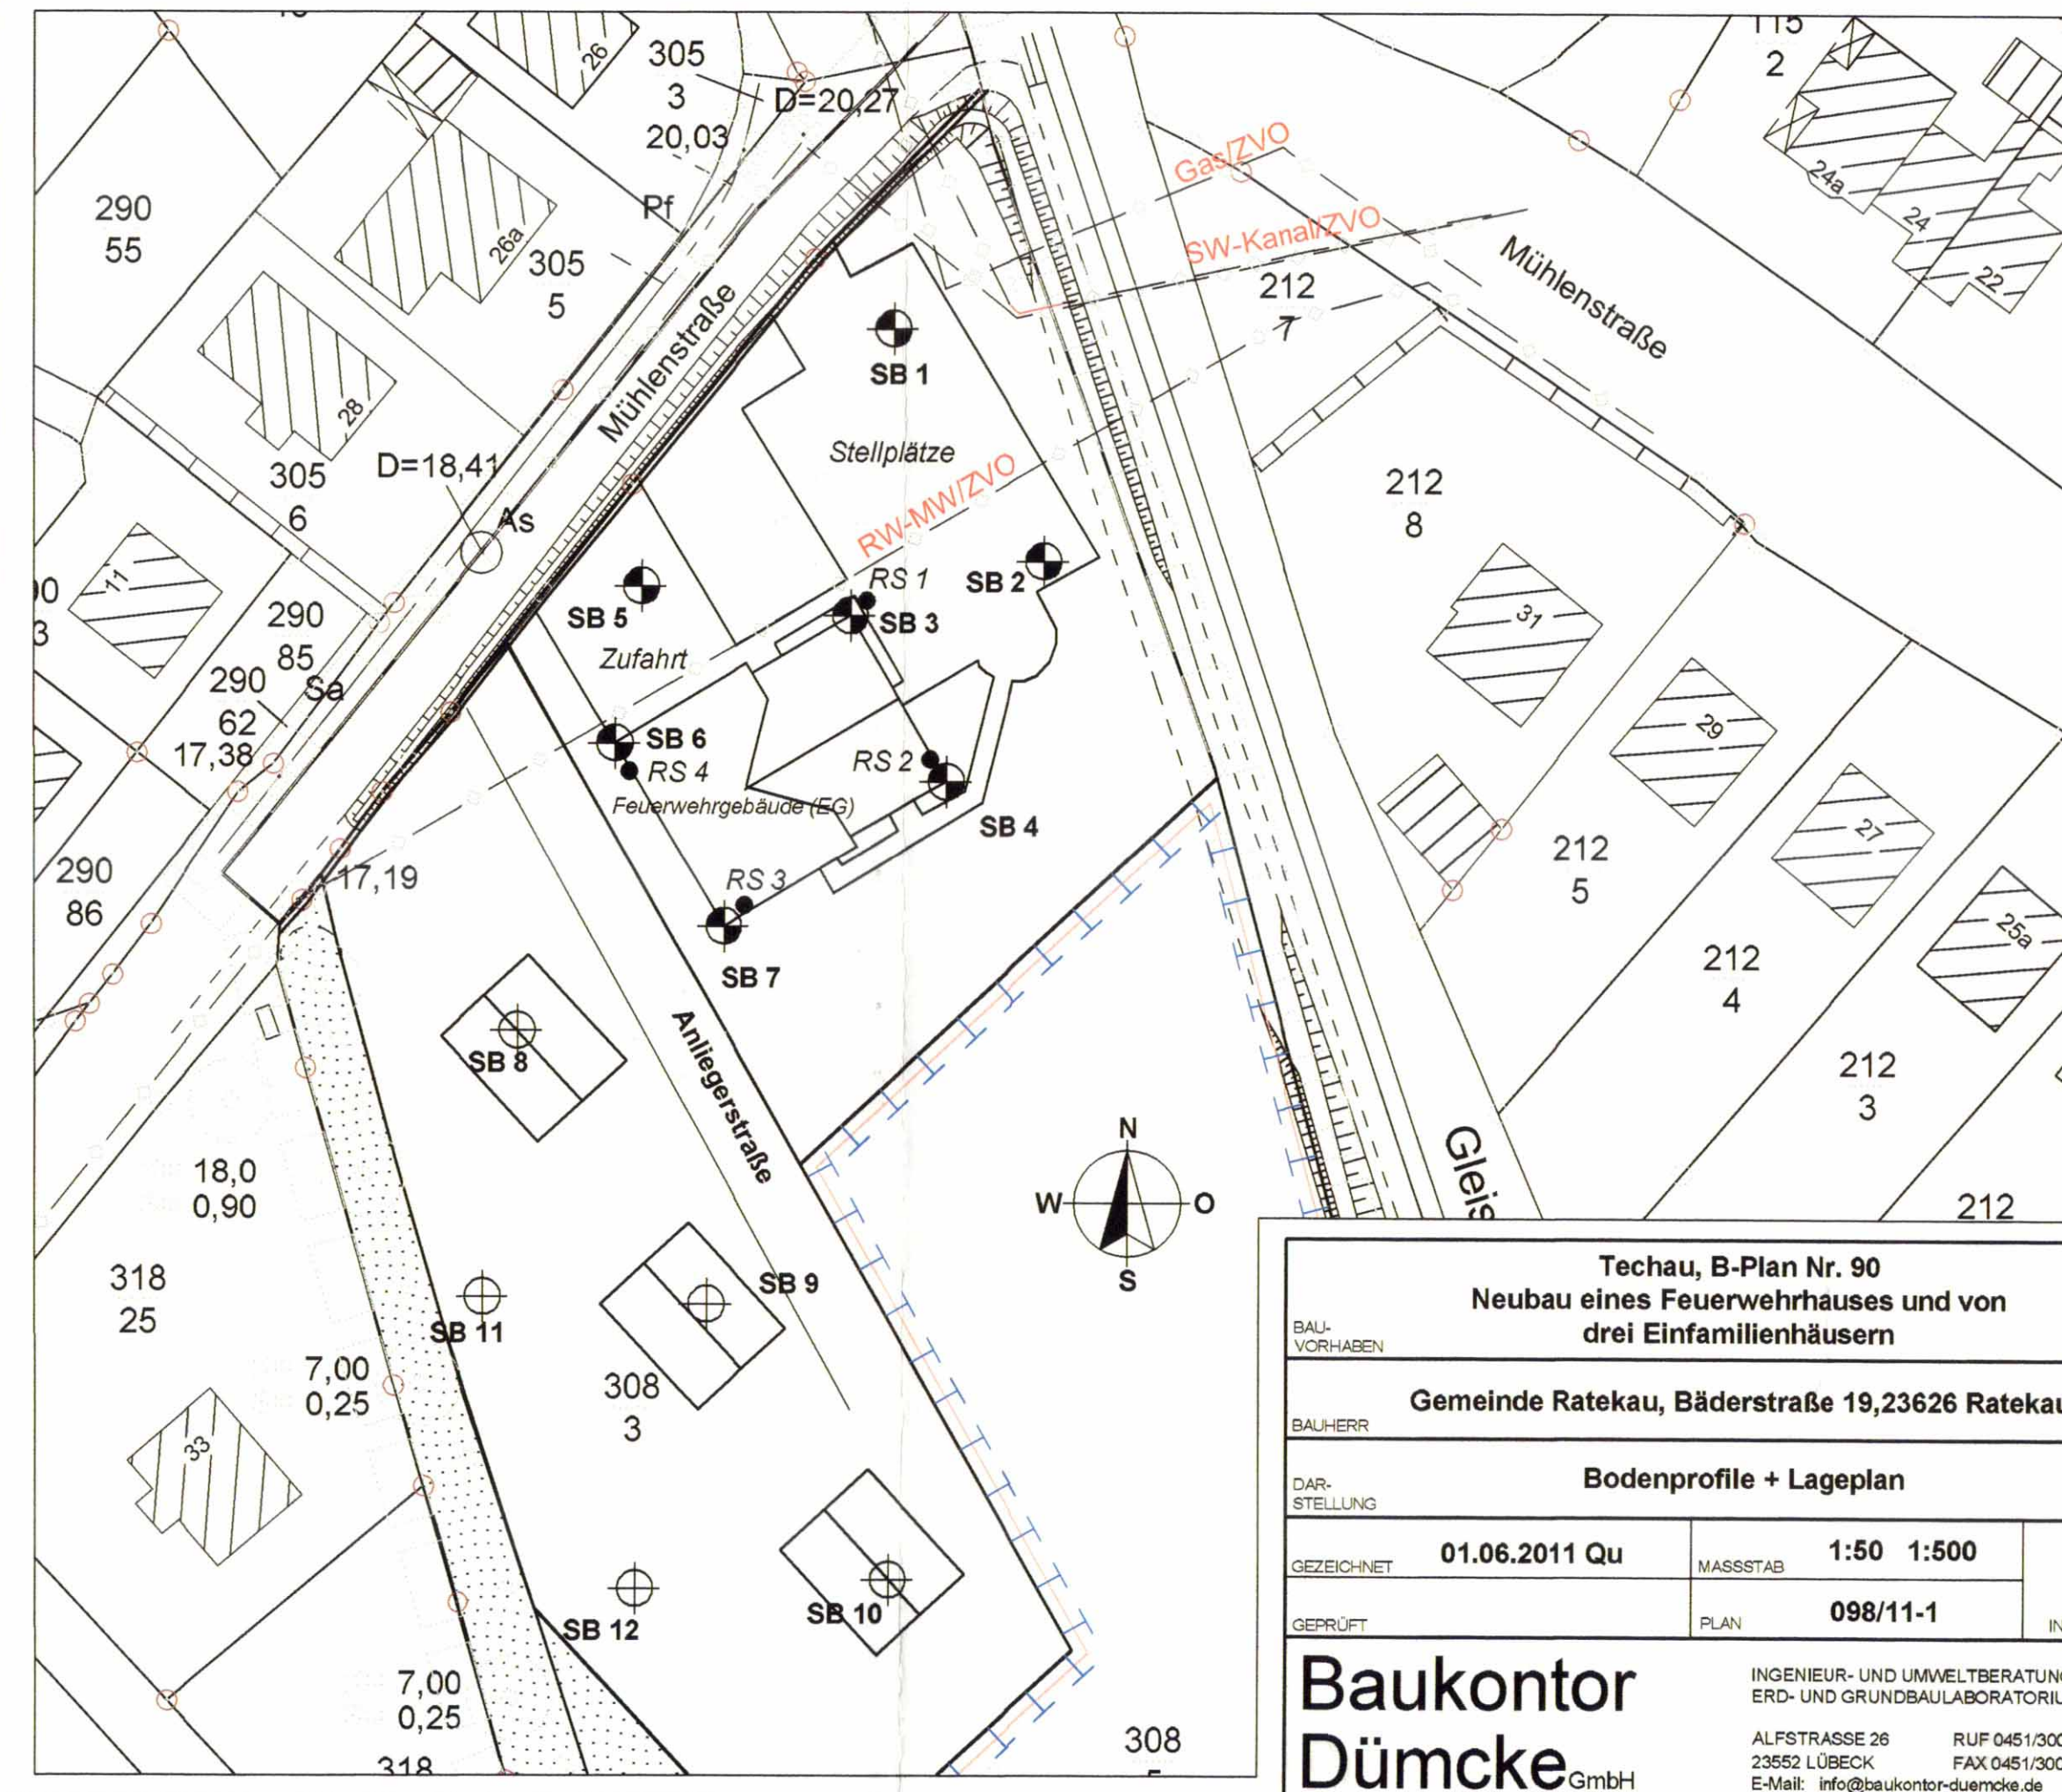

Techau, B-Plan Nr. 90 Neubau eines Feuerwehrhauses und von drei Einfamilienhäusern			
Gemeinde Ratekau, Bäderstraße 19, 23626 Ratekau			
Bodenprofile + Lageplan			
GEZEICHNET	01.06.2011 Qu	MASSSTAB	1:50 1:500
GEPRÜFT	PLAN	098/11-1	INDEX
Baukontor Dümcke GmbH INGENIEUR- UND UMWELTBERATUNG ERD- UND GRUNDBAULABORATORIUM ALFSTRASSE 26 RUF 0451/30037-0 23552 LÜBECK FAX 0451/30037-11 E-Mail: info@baukontor-duemcke.de			